


NOTE:

AFTER SELECTING THE DESIRED FENCE TYPE, PRINT THE CORRESPONDING DETAIL AND INCLUDE IT IN YOUR POOL PERMIT APPLICATION PACKAGE.

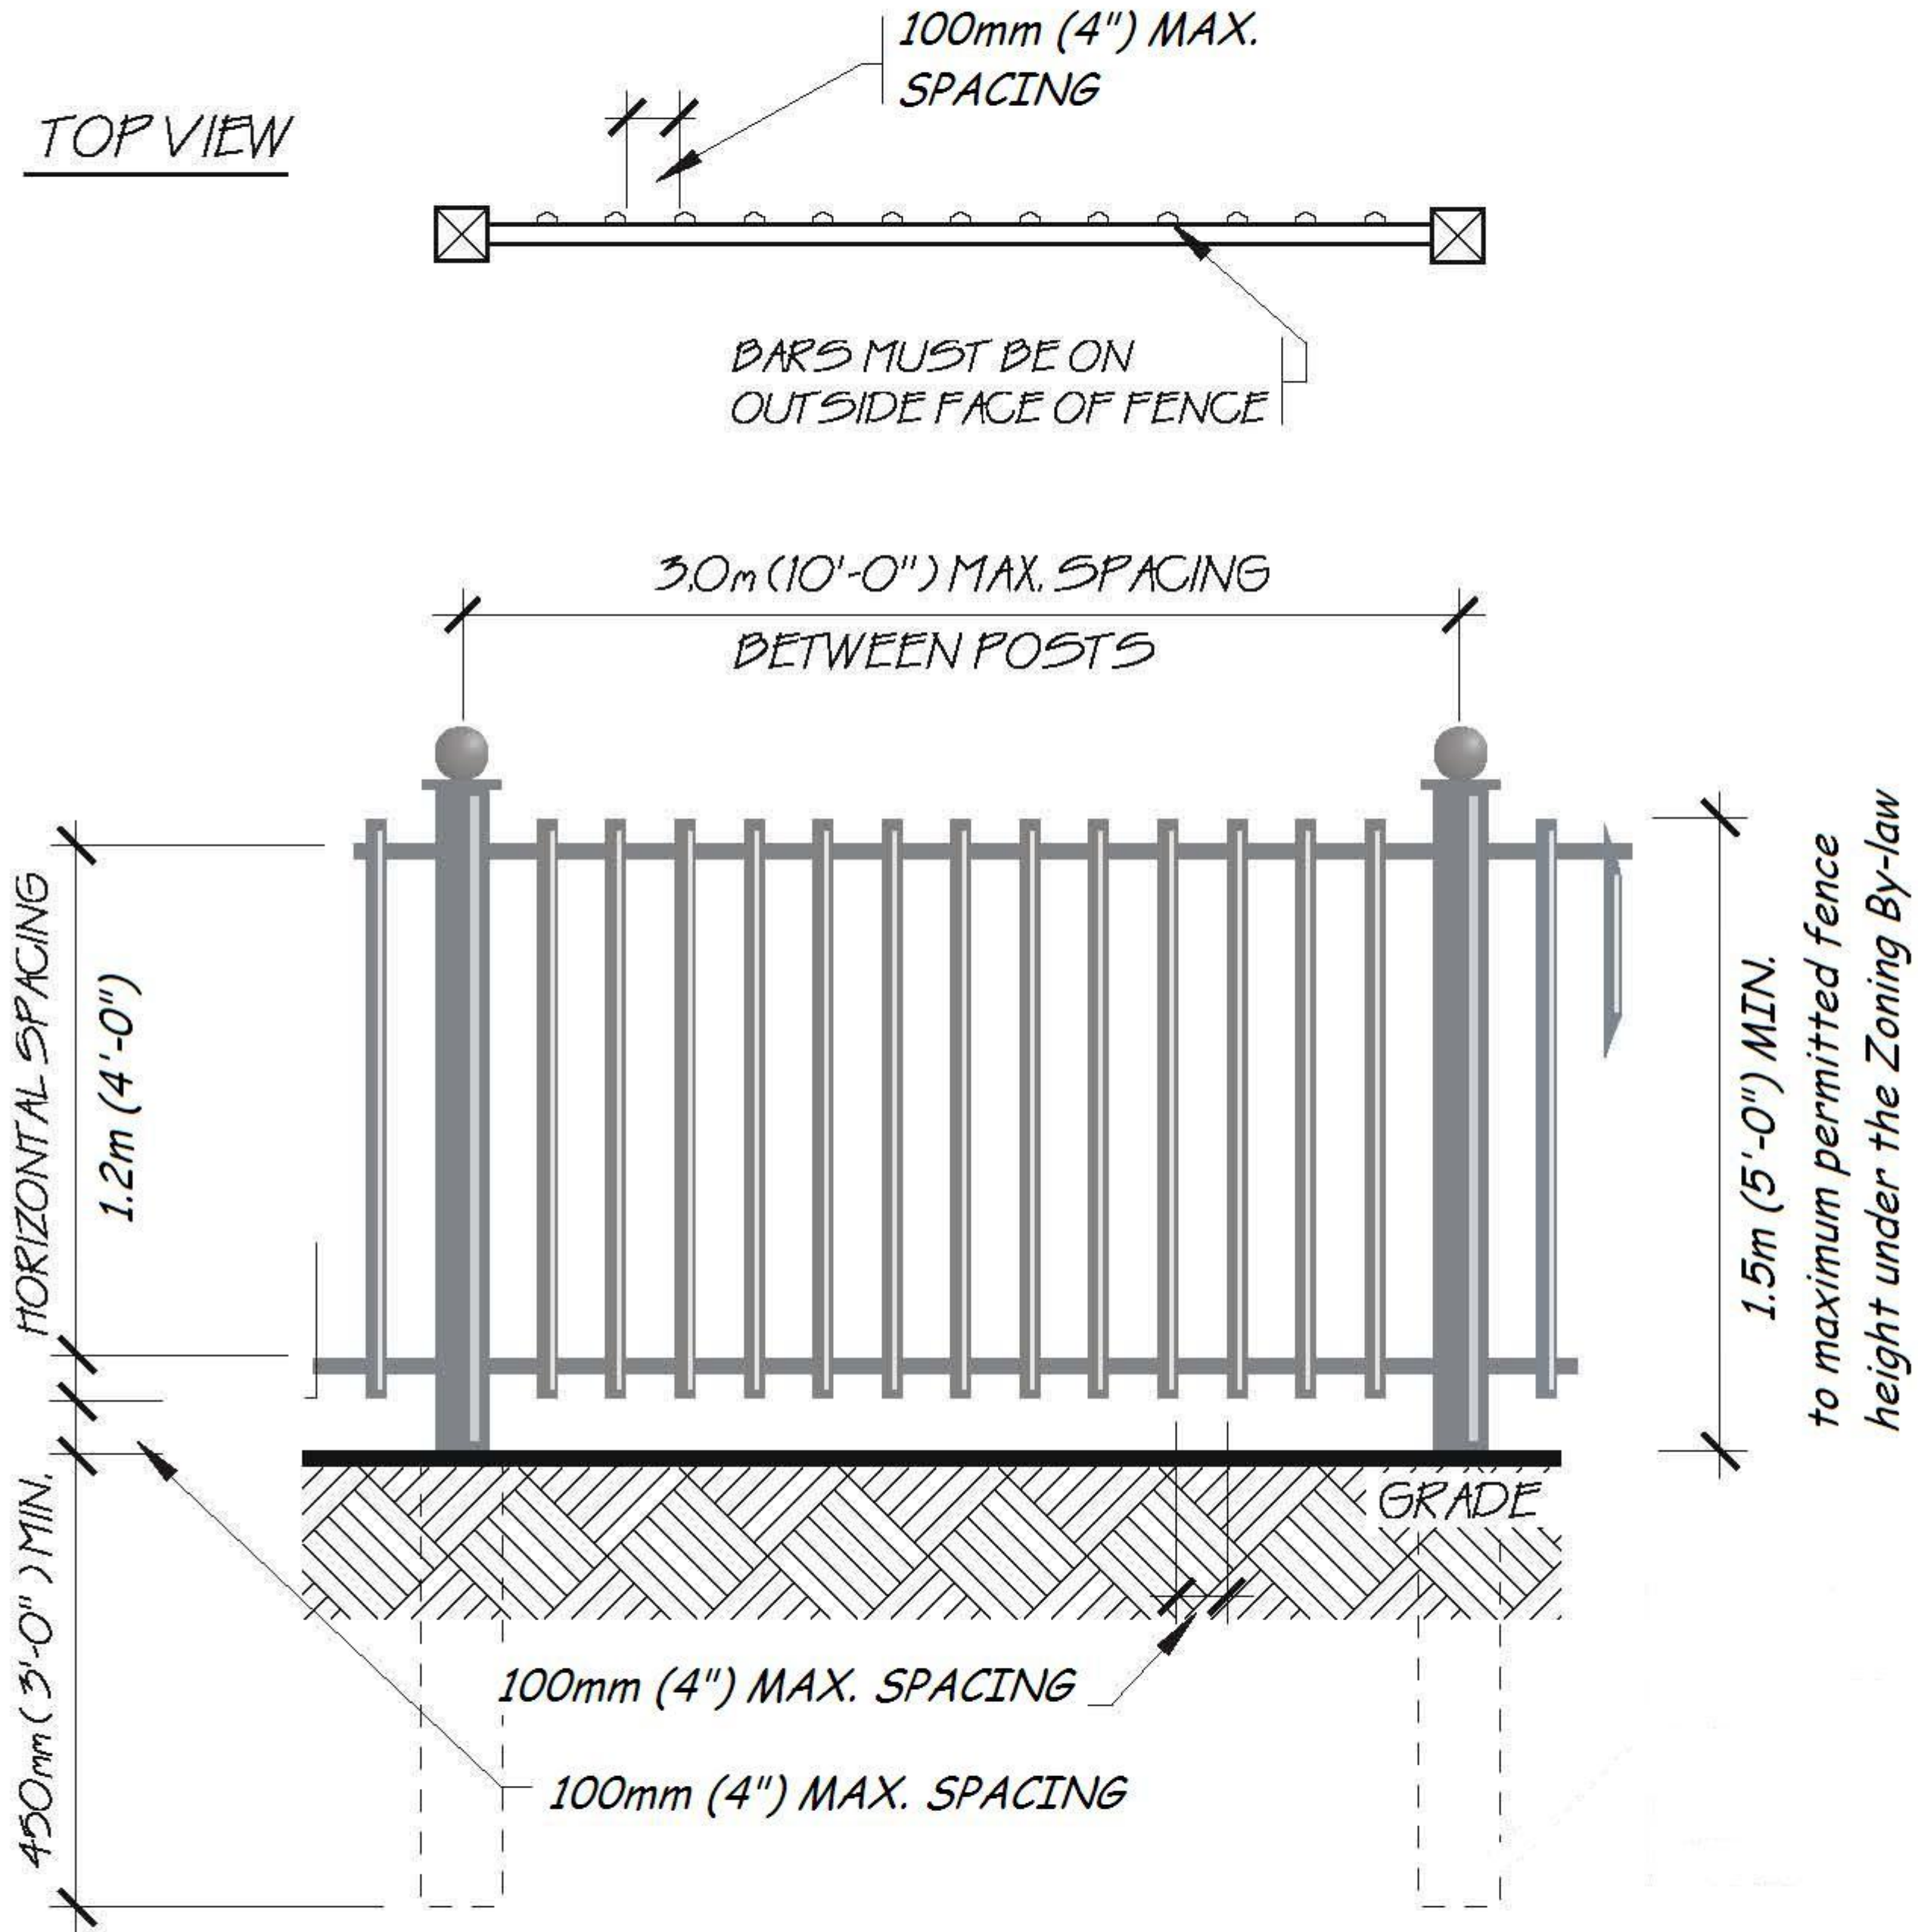

<p>POOL ENCLOSURES</p>	<p>DIAGRAM</p>
<p>ORNAMENTAL IRON FENCING</p>	<p>D</p>